


SHEET 7 OF 13

CURVE DATA TABLE

CURVE	RADIUS	LENGTH	CHORD	CH. BEARING
C-161	323.00'	49.25'	49.21'	N 46°33'53"E
C-162	373.00'	57.33'	57.27'	S 46°31'36"W

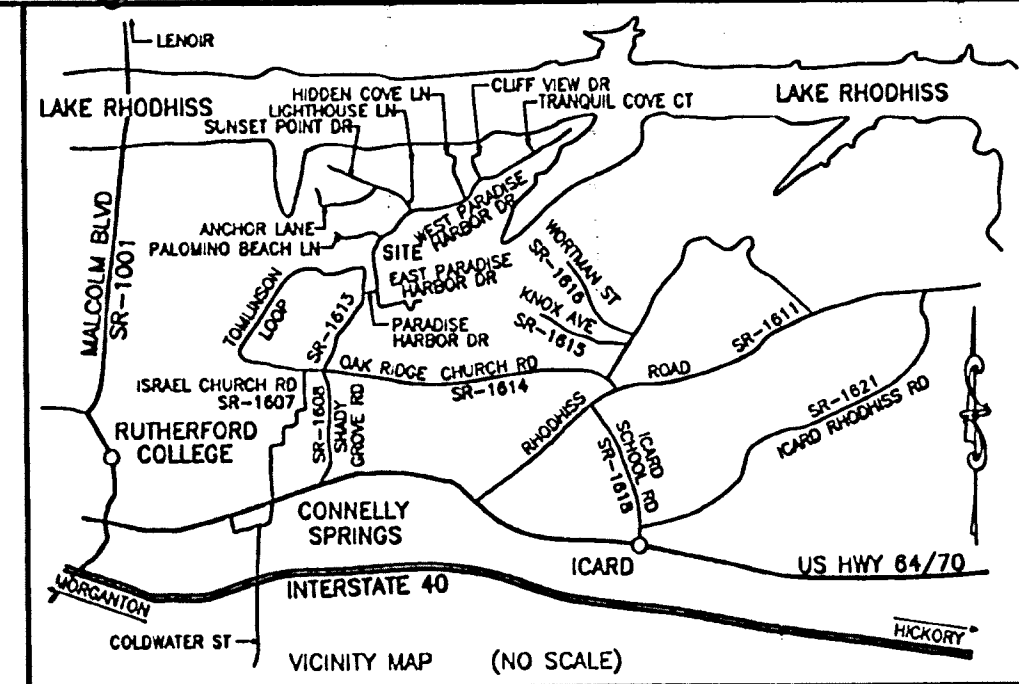

Filed 7-7-2004
Bk 25 Pgs 212-213
Burke Co.
Edgar W. Cooper
Meters D. H. Co. - Sp.

State of North Carolina
County of Burke

I, Jonathan Pillemer, Review Officer of Burke County, certify that the map or plat to which this certification is affixed meets all statutory requirements for recording.

Steve Pillemer
Review Officer
Date: 6/29/04



I, Peter E. Fleming, Professional Land Surveyor No. L-4240, certify that this survey creates a subdivision of land within the area of a county or municipality that has an ordinance that regulates parcels of land.


Peter E. Fleming
Peter E. Fleming, License No. L-4240

I, Peter E. Fleming, PLS, certify that this plat was drawn under my supervision from an actual survey made under my supervision (deed description recorded in book 1327, page 854, etc.) (other); that the boundaries not surveyed are clearly indicated as drawn from information found in book 82, page 324; that the ratio of precision as calculated is 1: 23,872; that this plat was prepared in accordance with G.S. 47-30 as amended.

Witness my original signature: license number and seal this 28th day of June, A.D., 2004.
Peter E. Fleming
Surveyor (PLS) License No. L-4240

SEE SHEET 1 OF 13 FOR NOTES & CERTIFICATIONS

WESTERN CAROLINA SURVEYORS, P.A. 2121 HARPER AVE., S.W. LENOIR, N.C. TELE. (828) 768-6363			
TITLE: SUBDIVISION OF: PARADISE HARBOR - PHASE I			
CLIENT:	TOWNSHIP:	COUNTY:	STATE:
OSCAR VASQUEZ	ICARD/LOVELADY	BURKE	NC
DEED REF. BK. <u>1327</u> PG. <u>864</u>	TAX MAP NUMBER: 87-2-1-7 76-2-1-8		
PLAT REF. BK. <u>19</u> PG. <u>13-18</u>	SCALE: 1" = 100'		
APP. BY: PEF	DRAWN BY: PEF	DATE: 6/28/2004	CF: 8248 SF: 8248SD11 JOB NO.: 8248-SD1
			FIELD LUB SHEET 12 OF 13 LAYER: 34

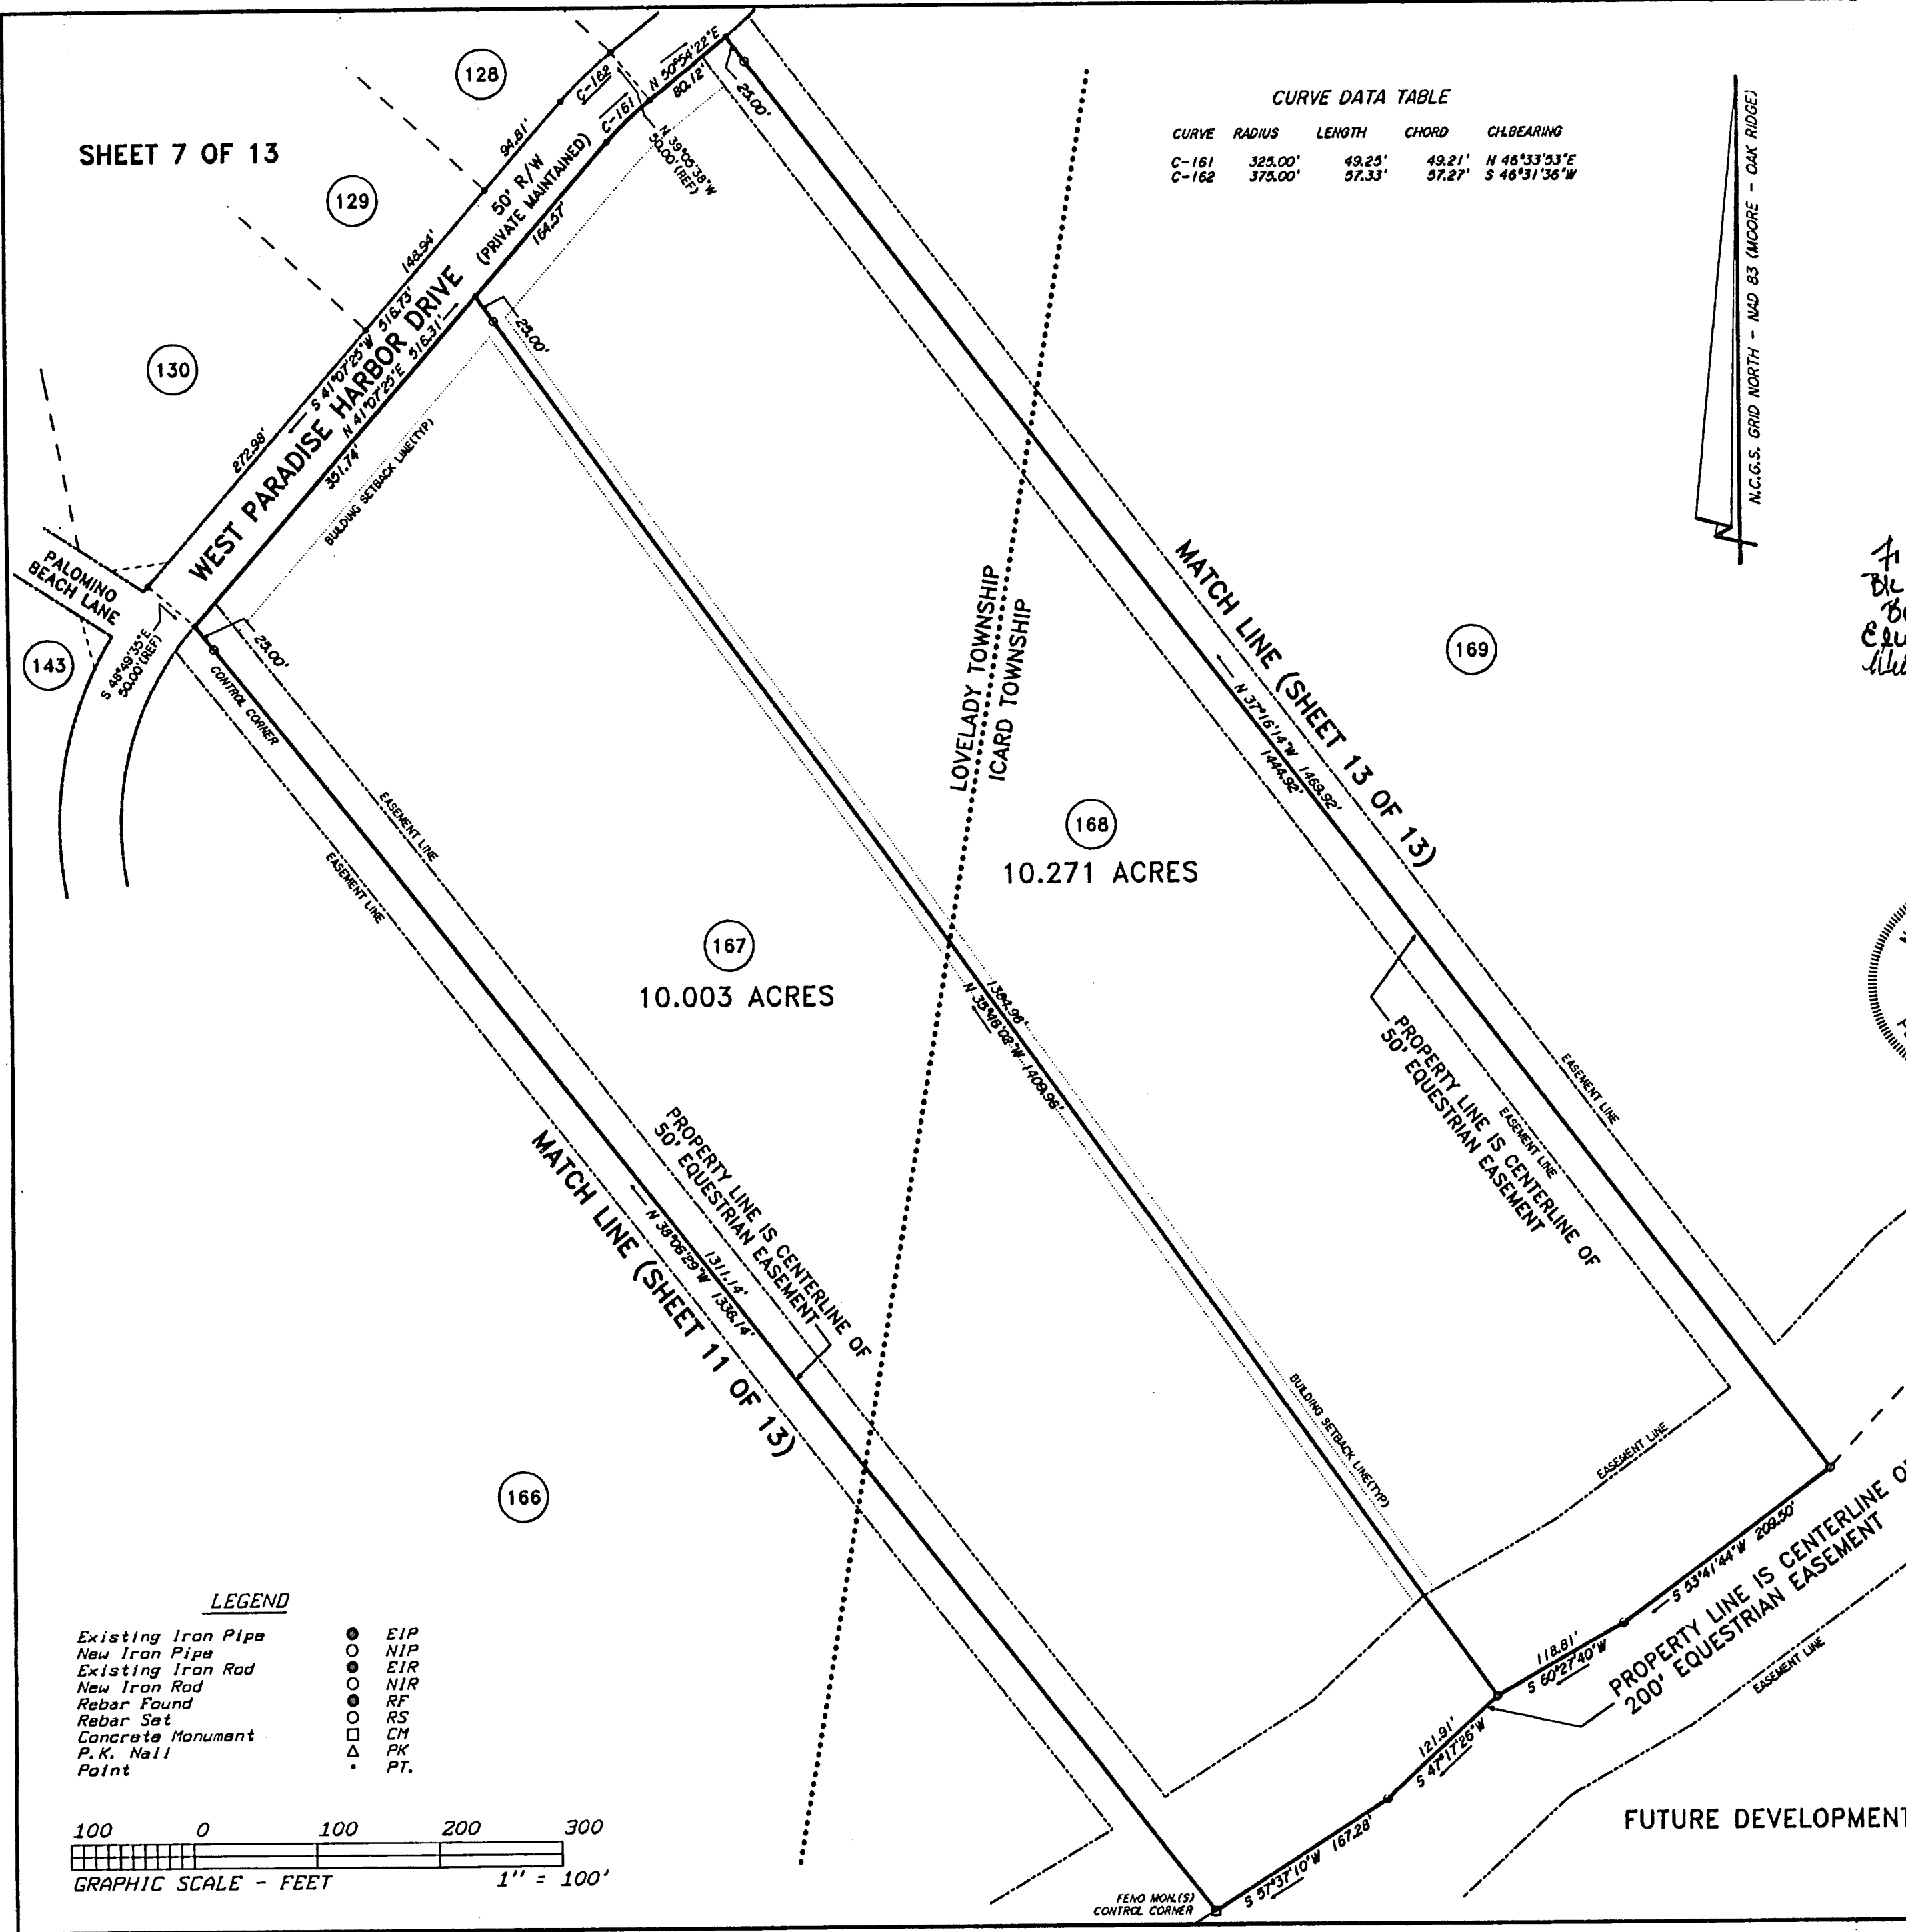

10.003 ACRES

10.271 ACRES

LEGEND

- Existing Iron Pipe ● EIP
- New Iron Pipe ○ NIP
- Existing Iron Rod ○ EIR
- New Iron Rod ○ NIR
- Rebar Found ○ RF
- Rebar Set ○ RS
- Concrete Monument □ CM
- P. K. Nail ▲ PK
- Point * PT.

